



UL. KRZYWA 36

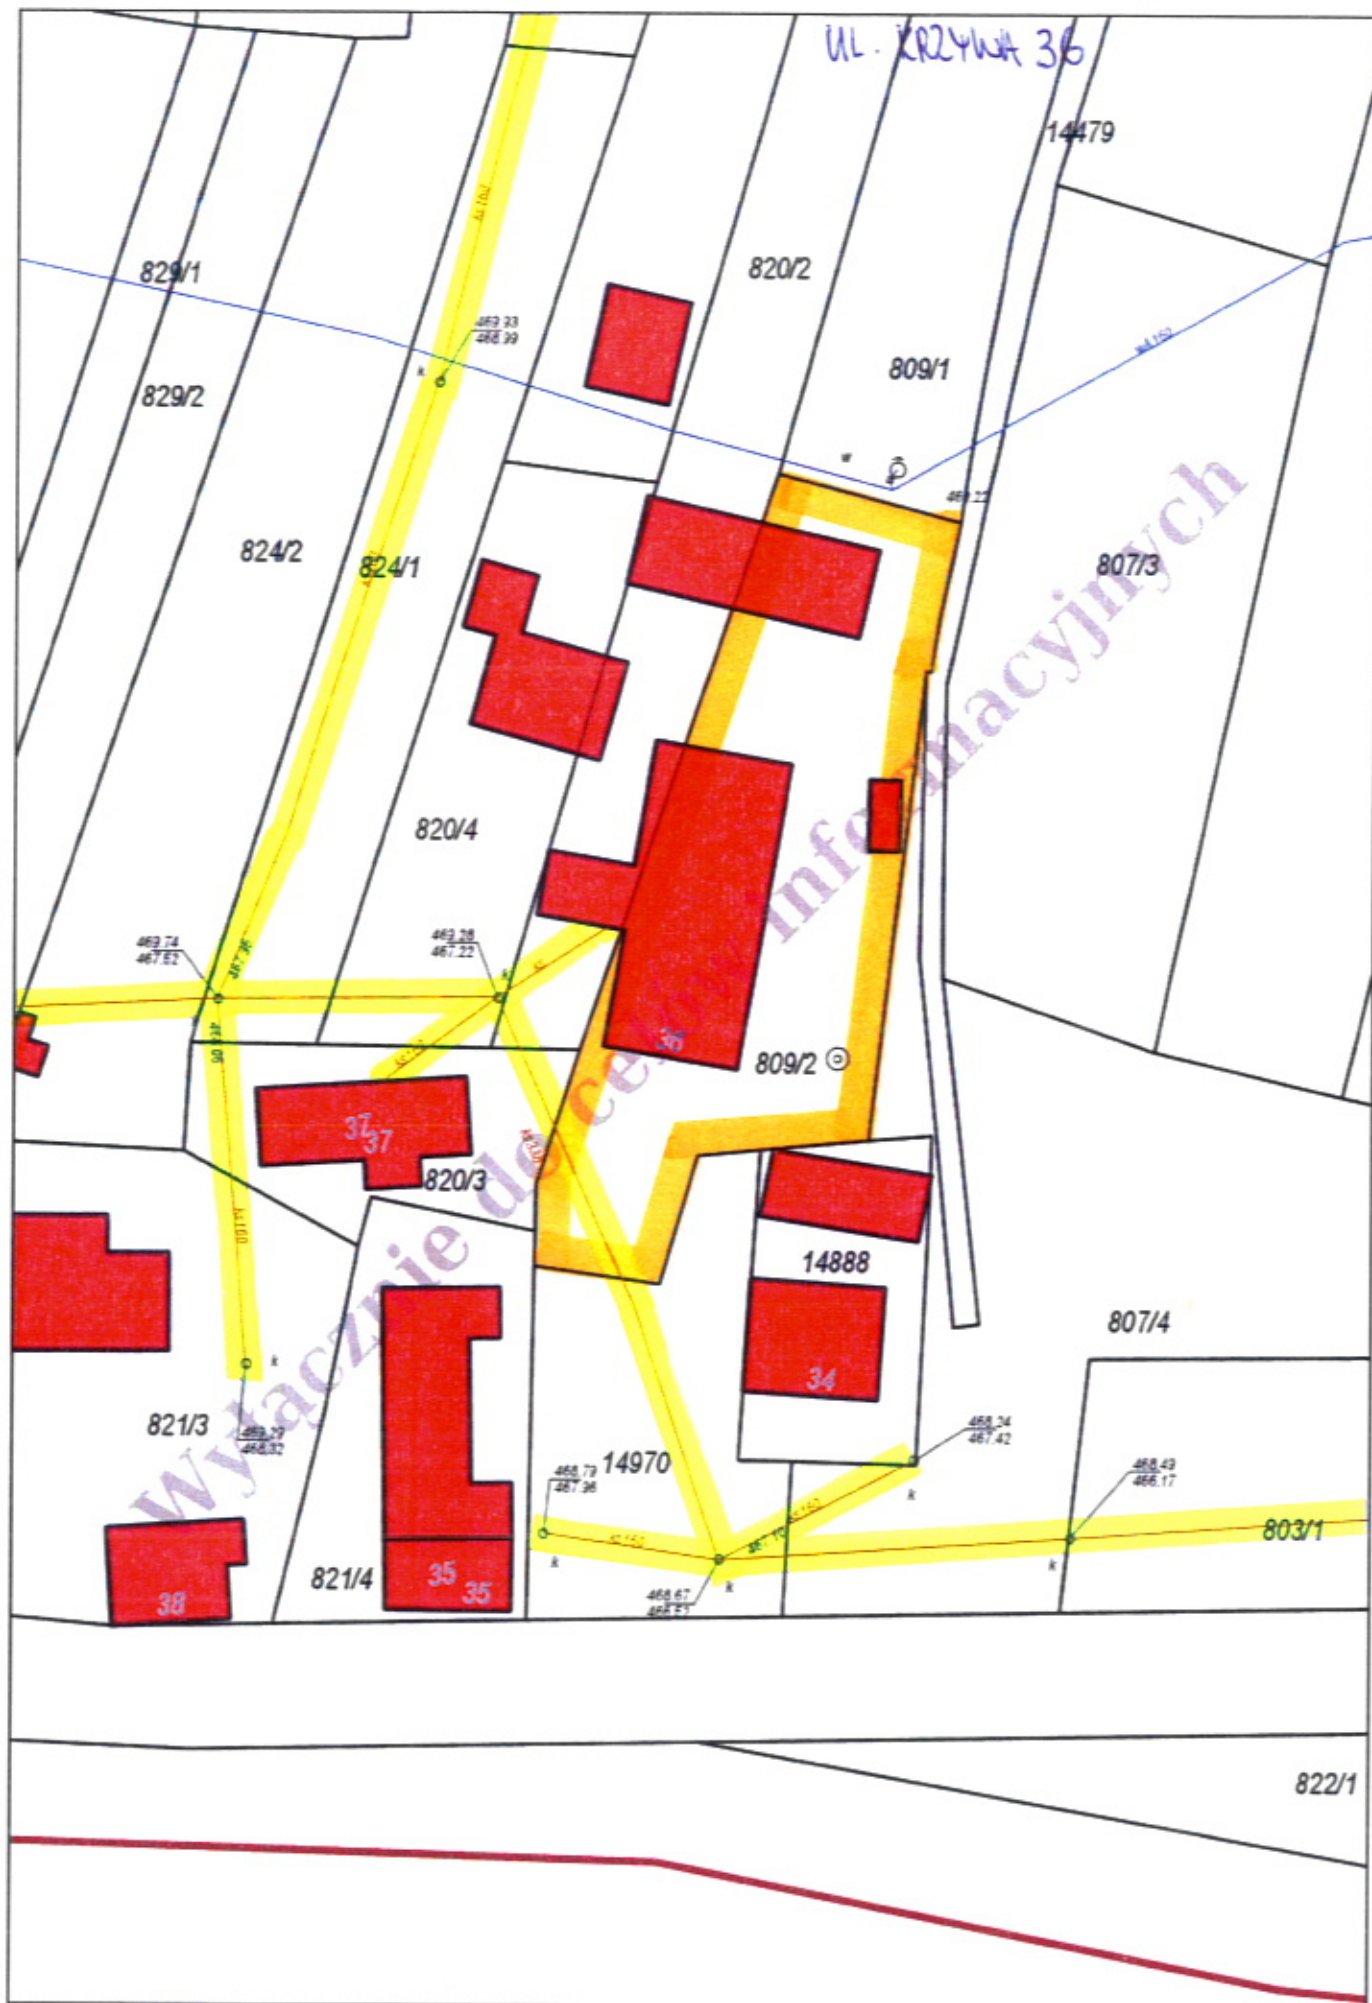


182.114.172.4

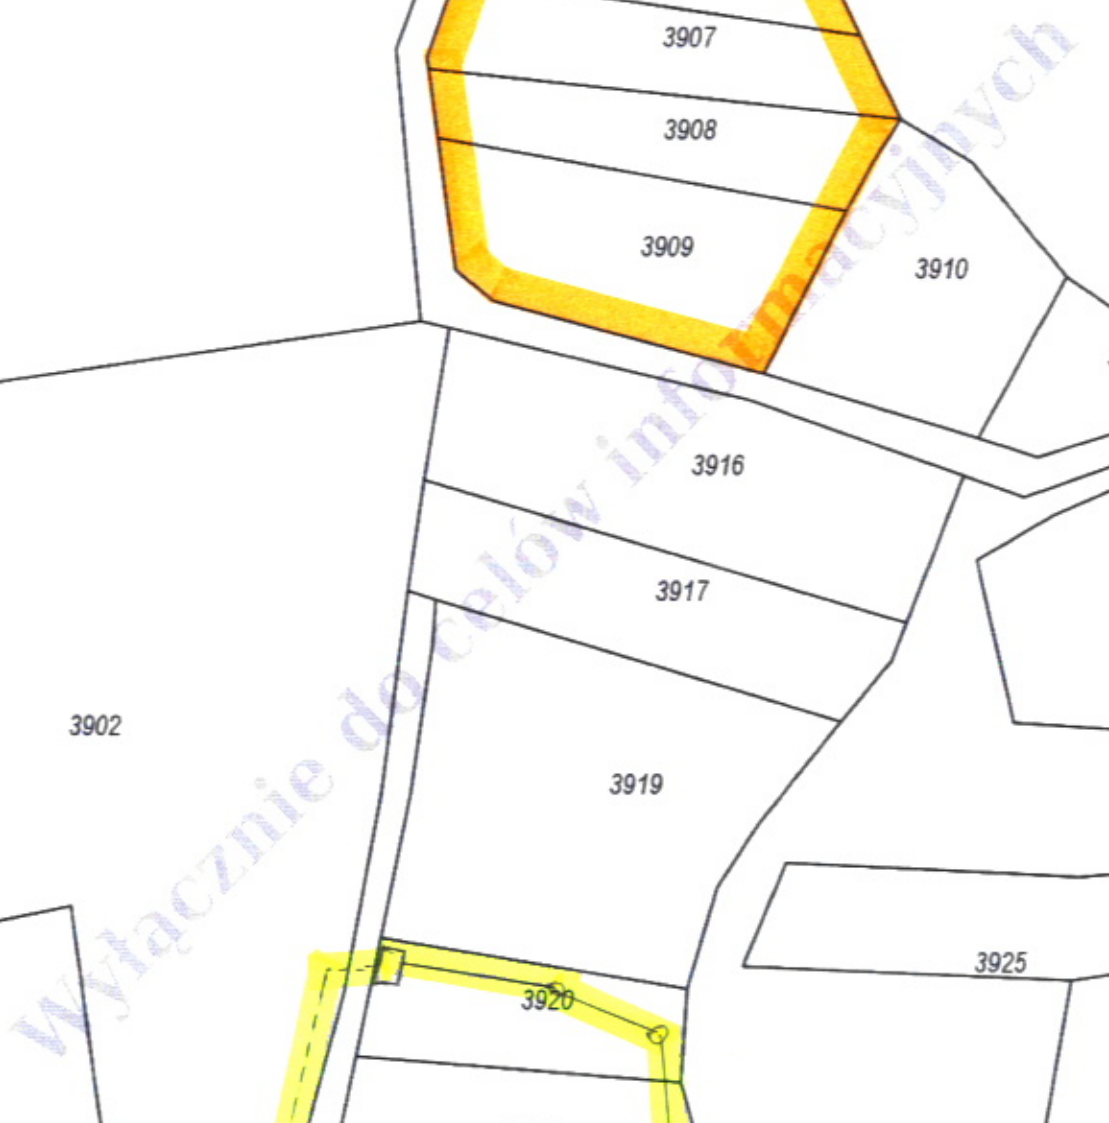

KAWESZNICA: 3133/1

Wydruk w skali 1:1000

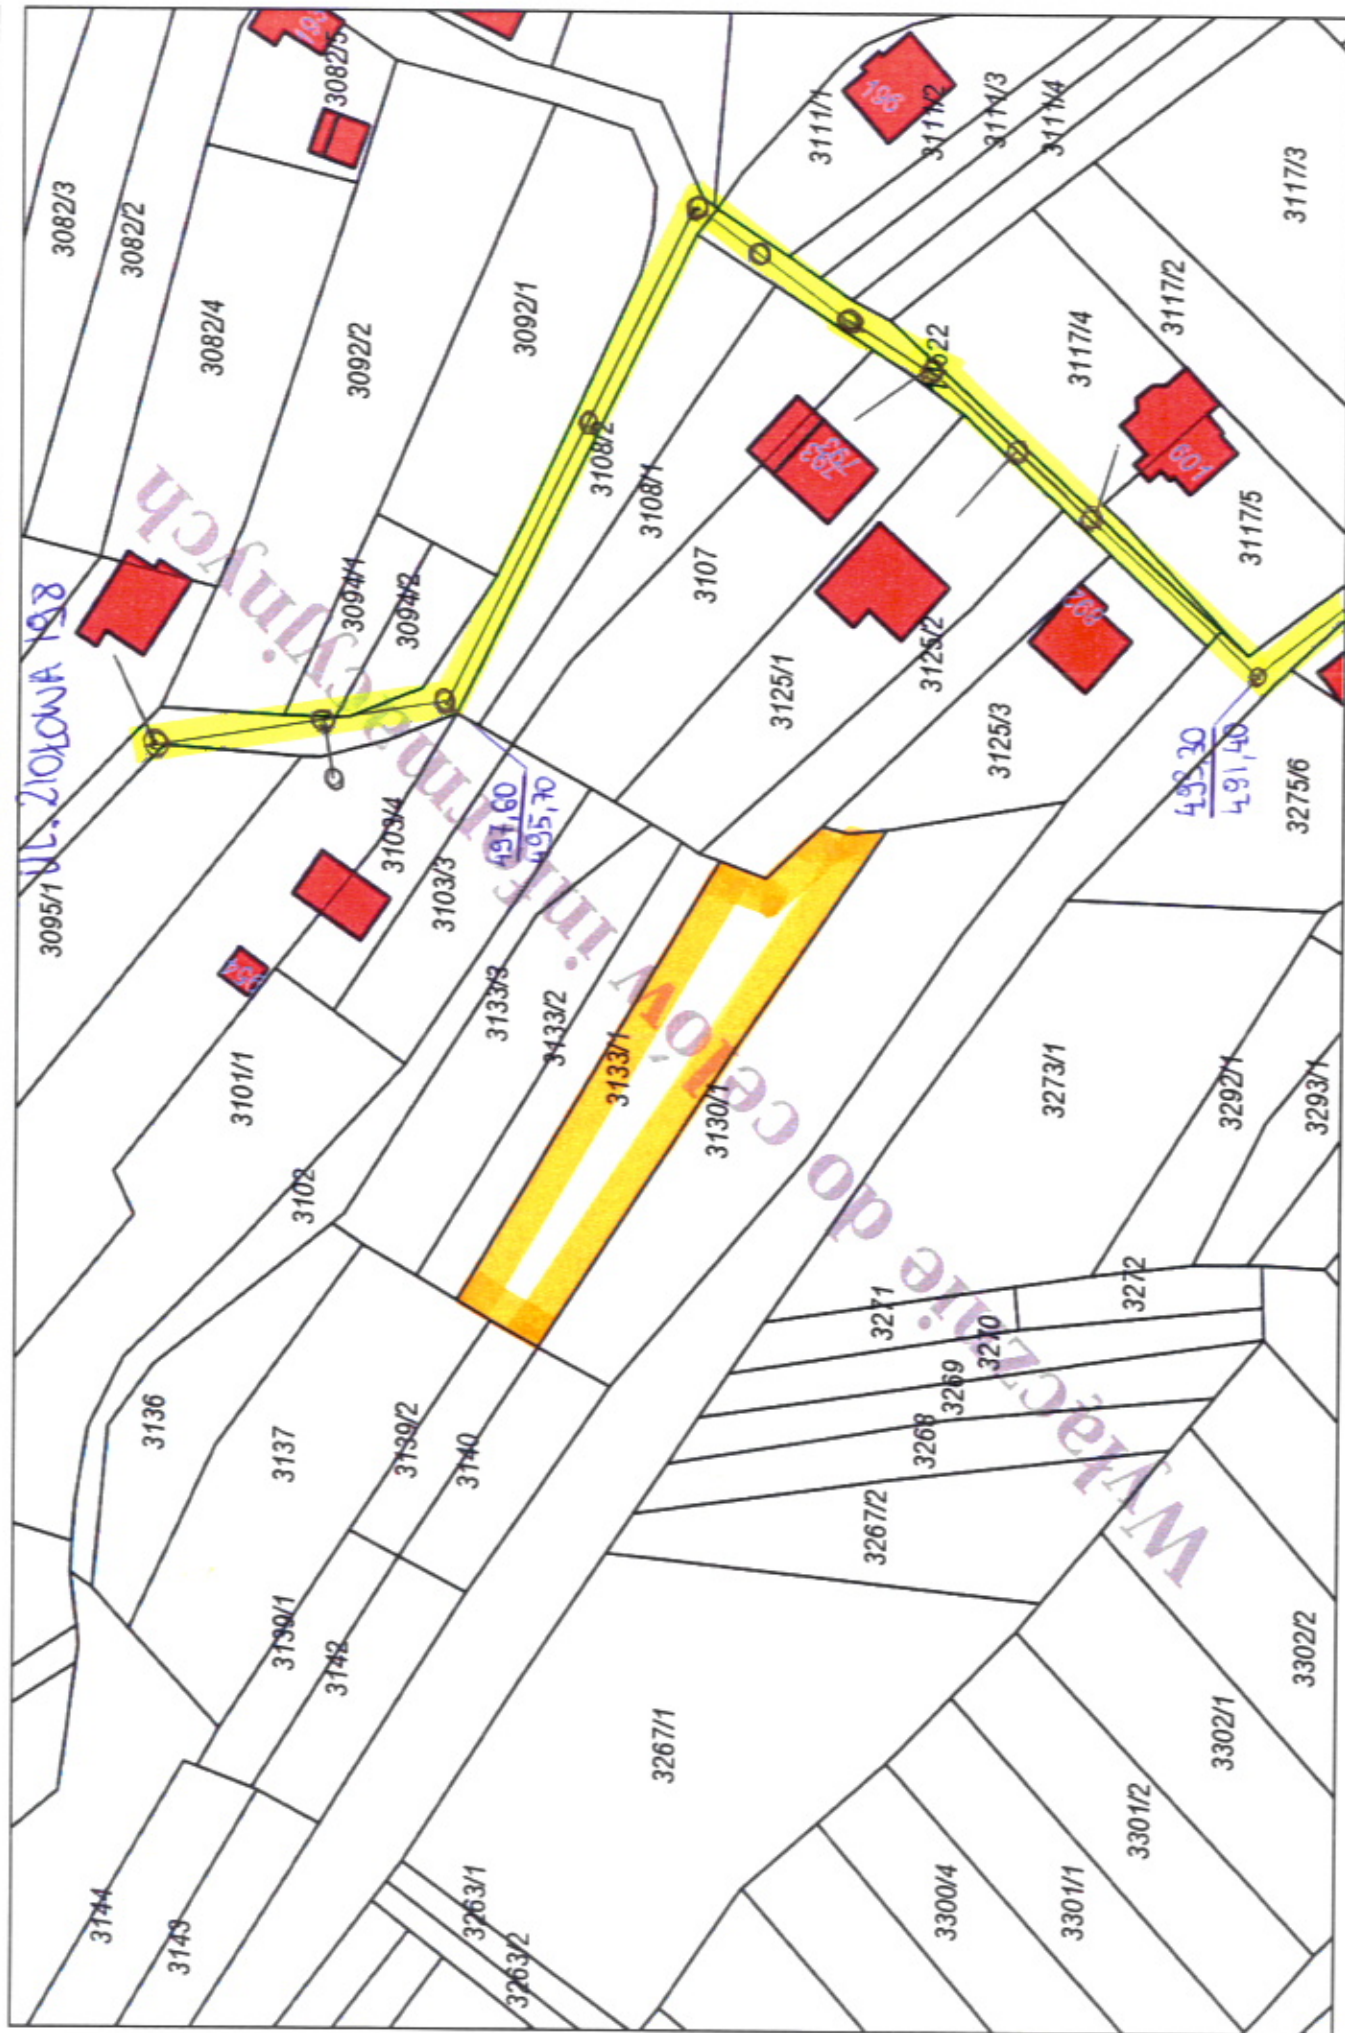

WebEwid


WebEwid


182.114.124.1


PROJ. KANALIZACJA SANITARNA


strona 1/1



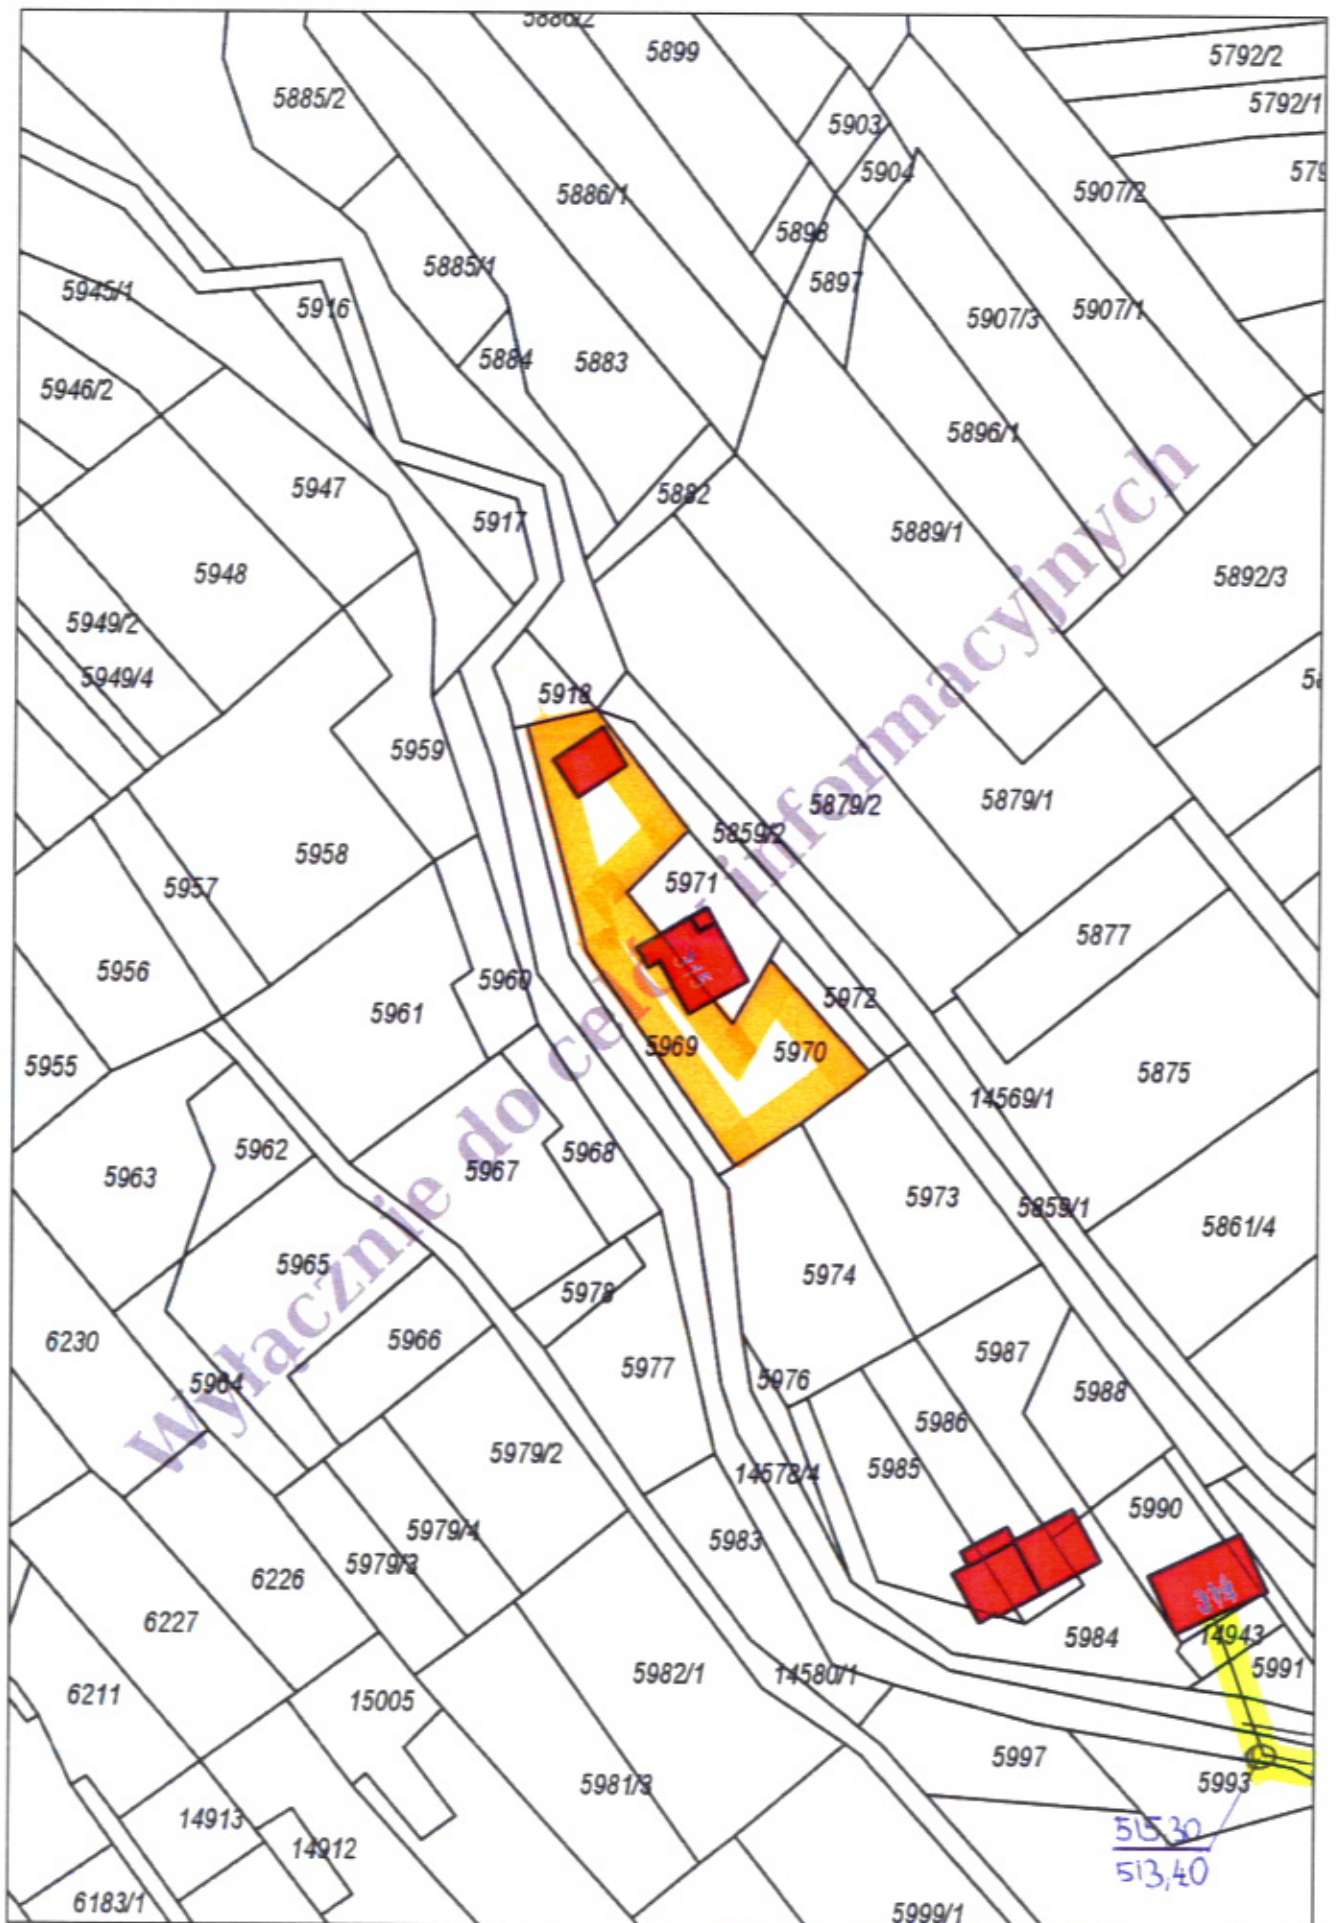

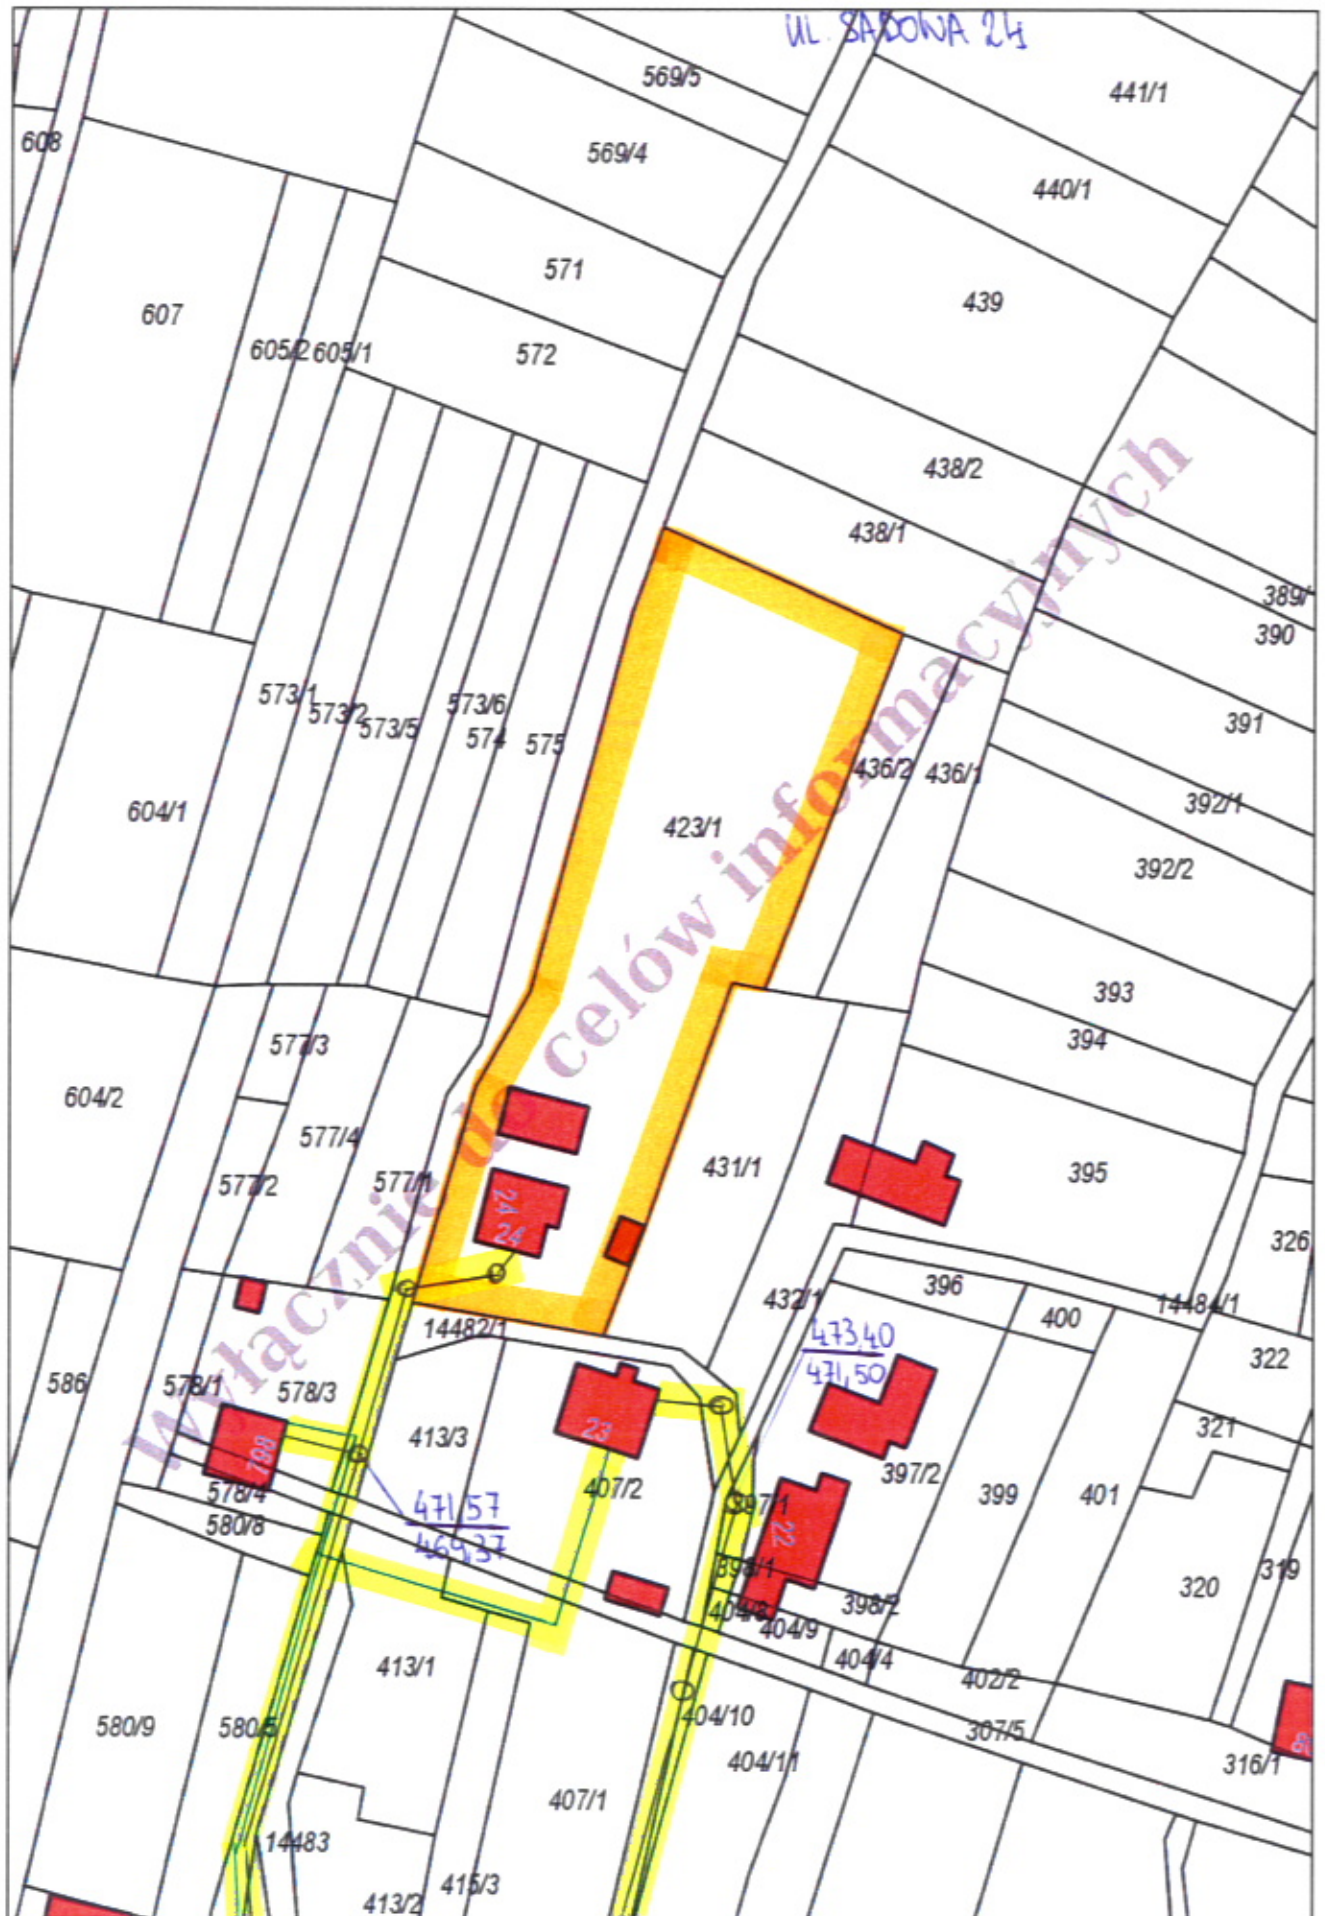

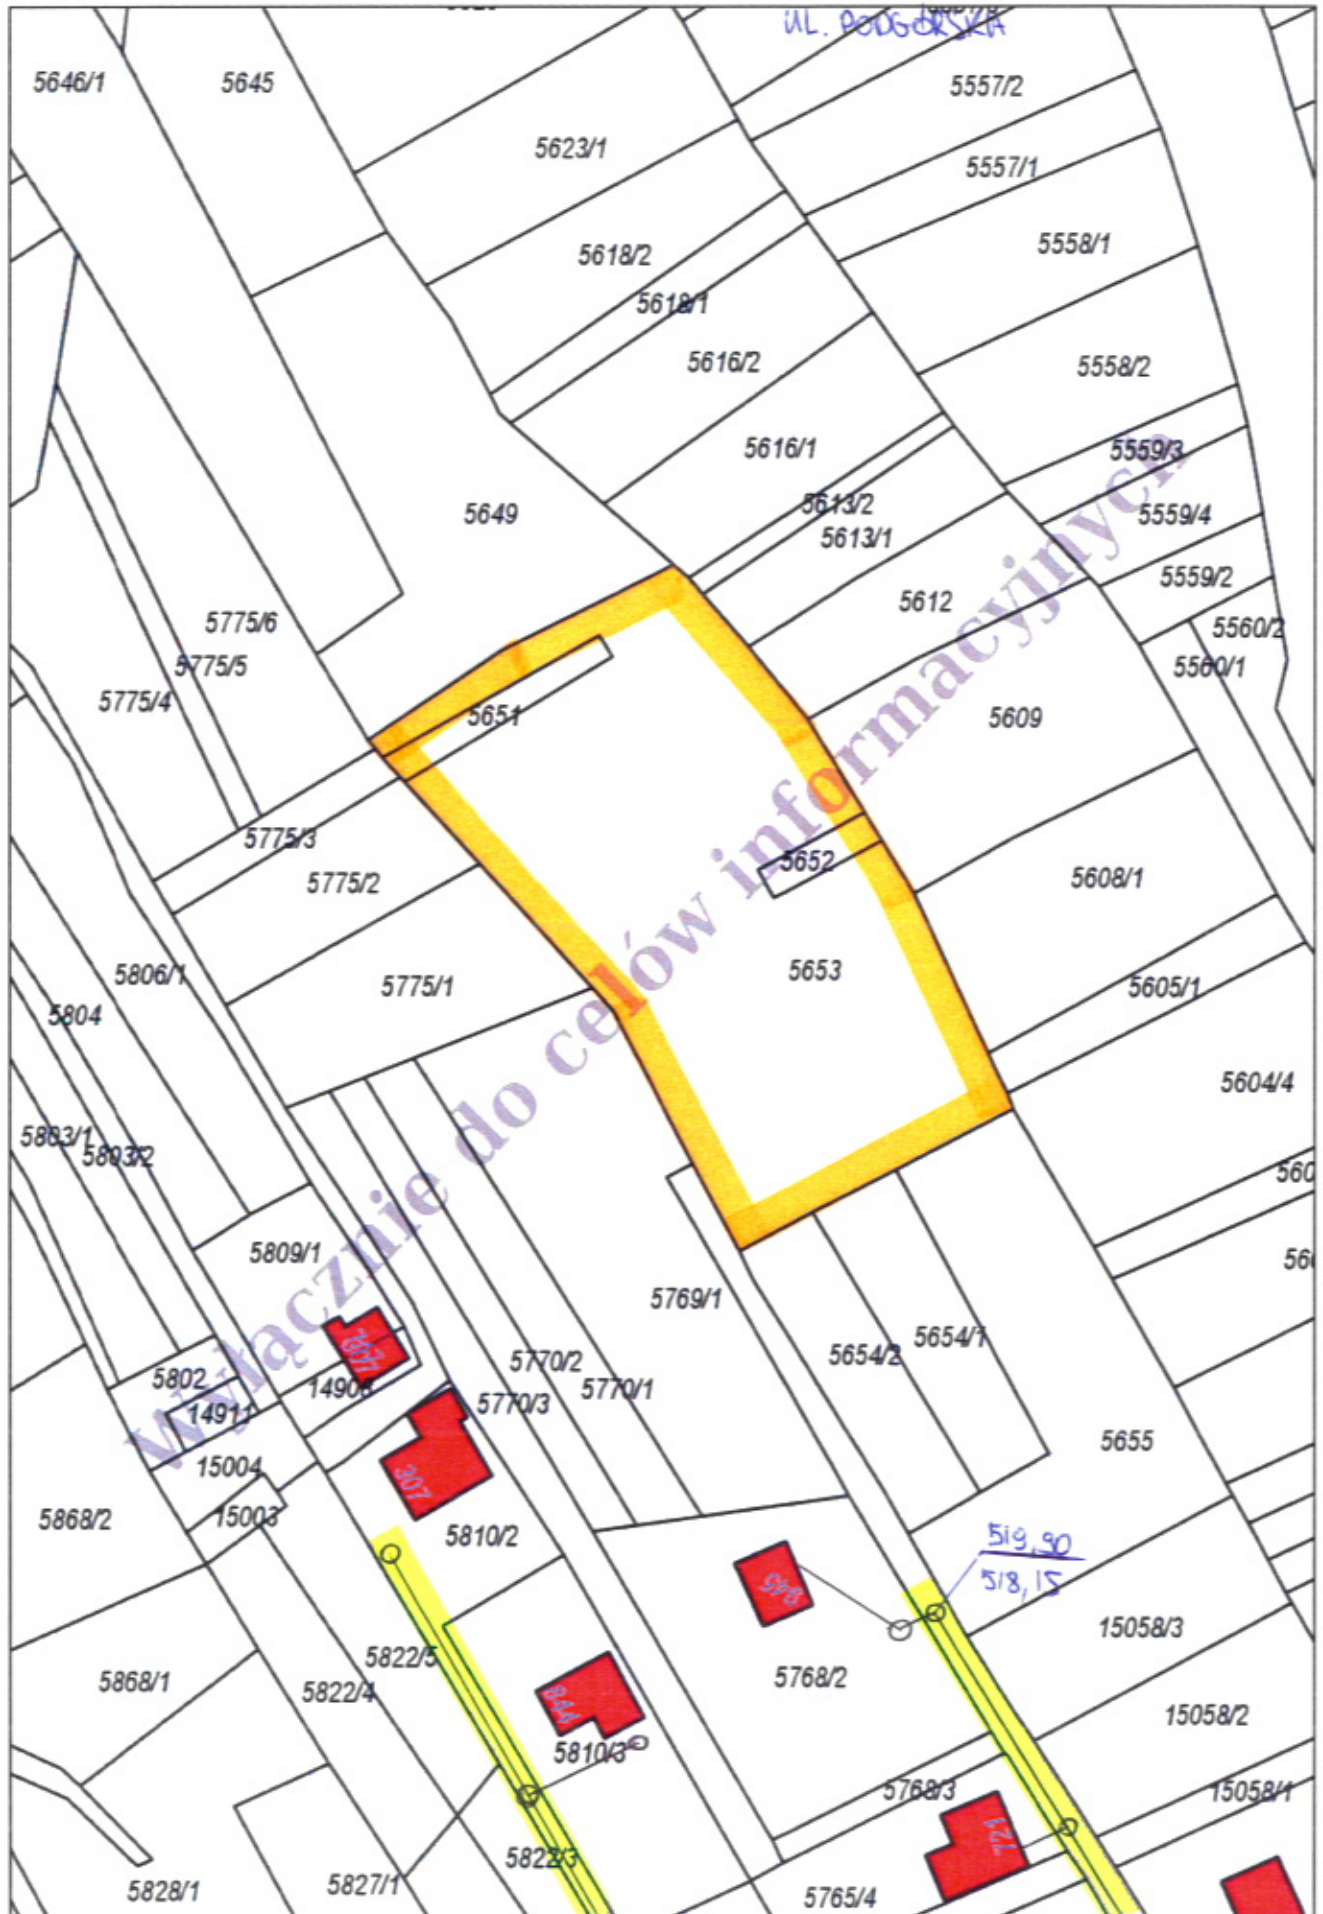

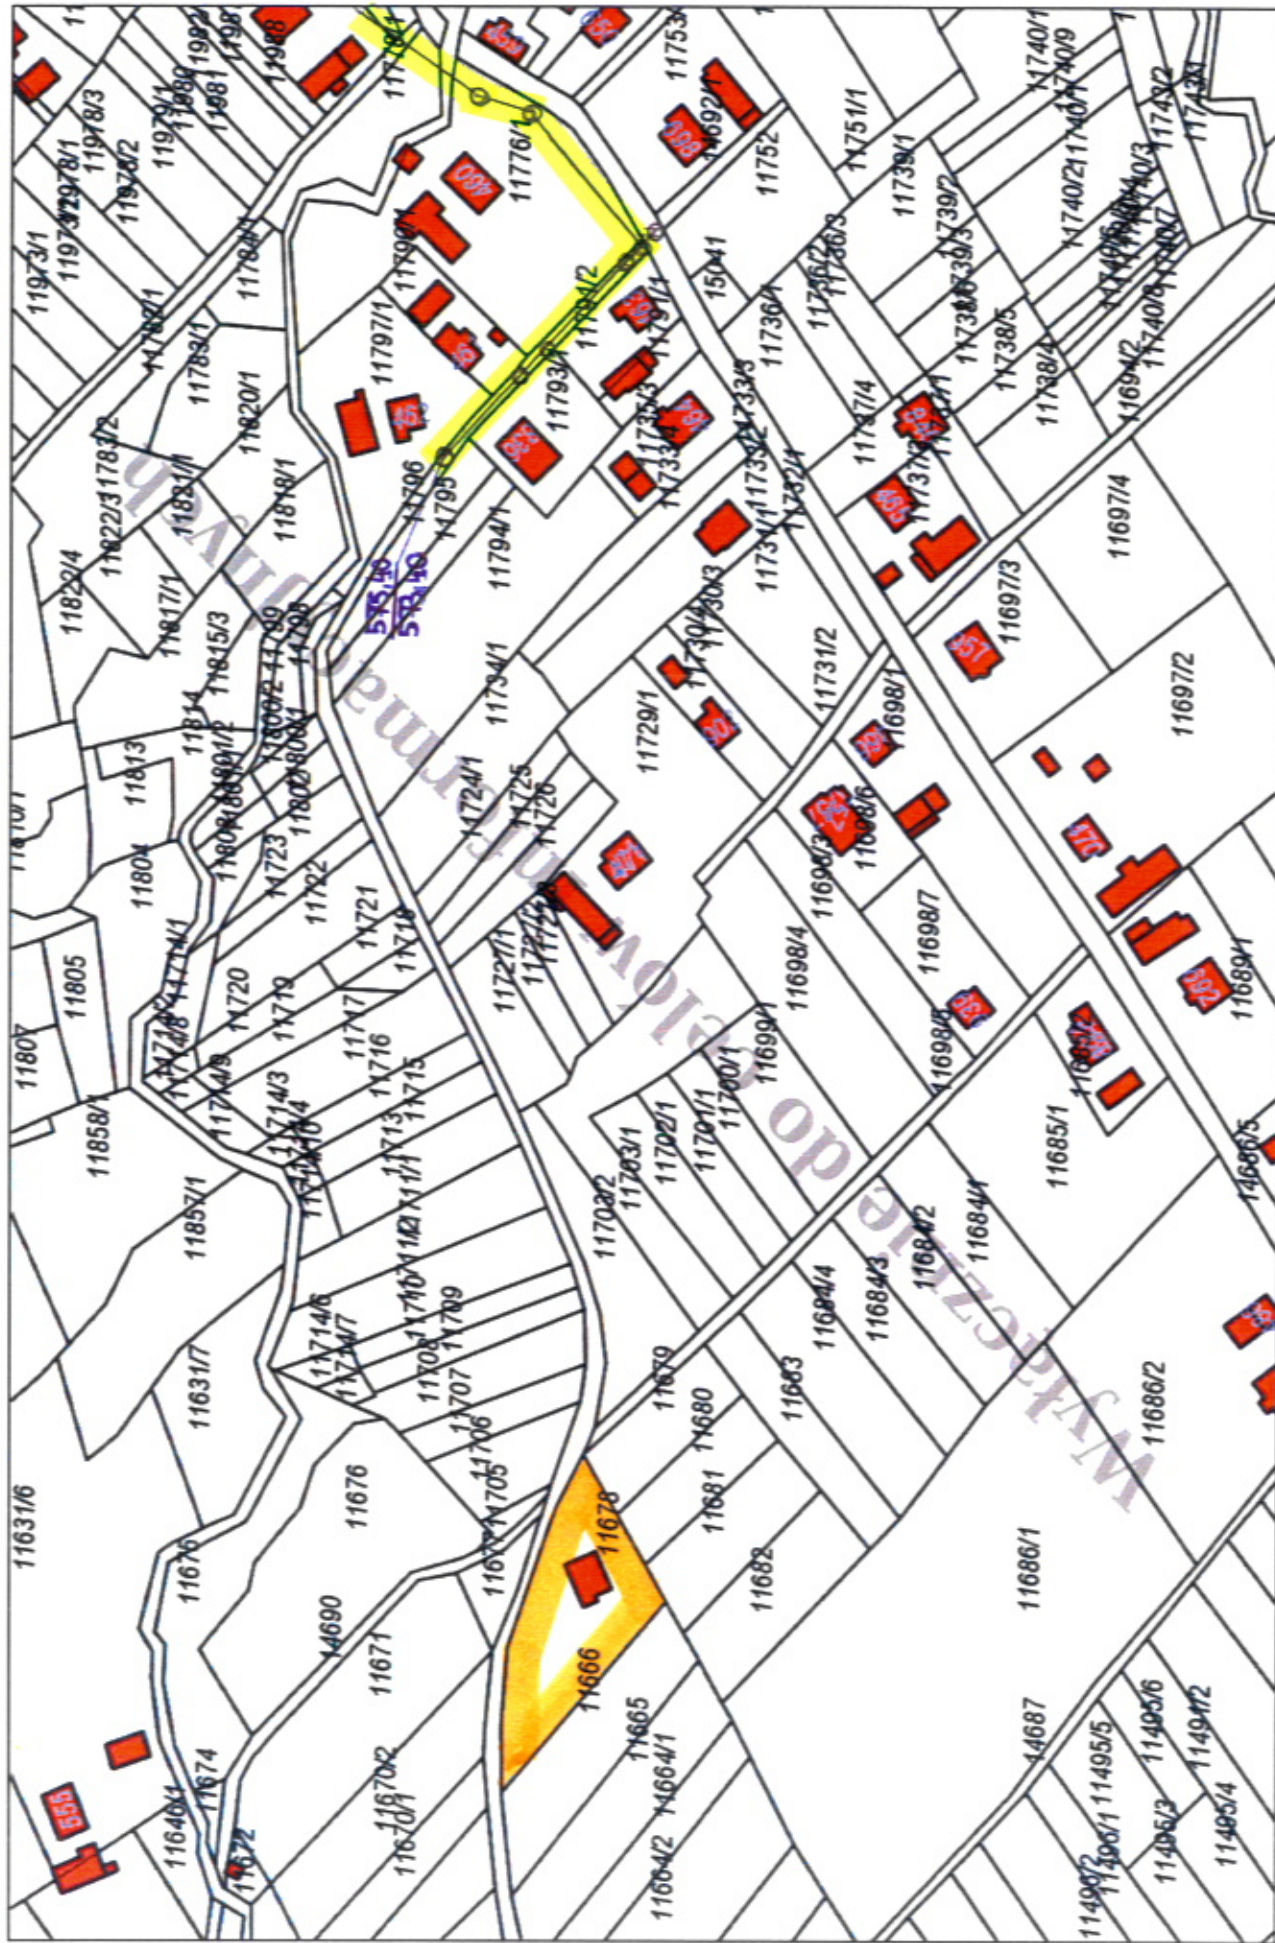

WebEWID

WebEWID

strona 1/1

182.113.242.4
182.113.251.3

PROJ KANALIZACJA SANITARNA

182.113.242.4

182.113.251.3

strona 1/1

MILÓDNIKA : 3394/53373, 3354/13

Wydruk w skali 1:2000



DUJALKI

WebEwid


strona 1/1


PROJ. KANALIZACJA SANITARNA

182.114.241.4, 182.114.241.2



SZARE : 2529/1

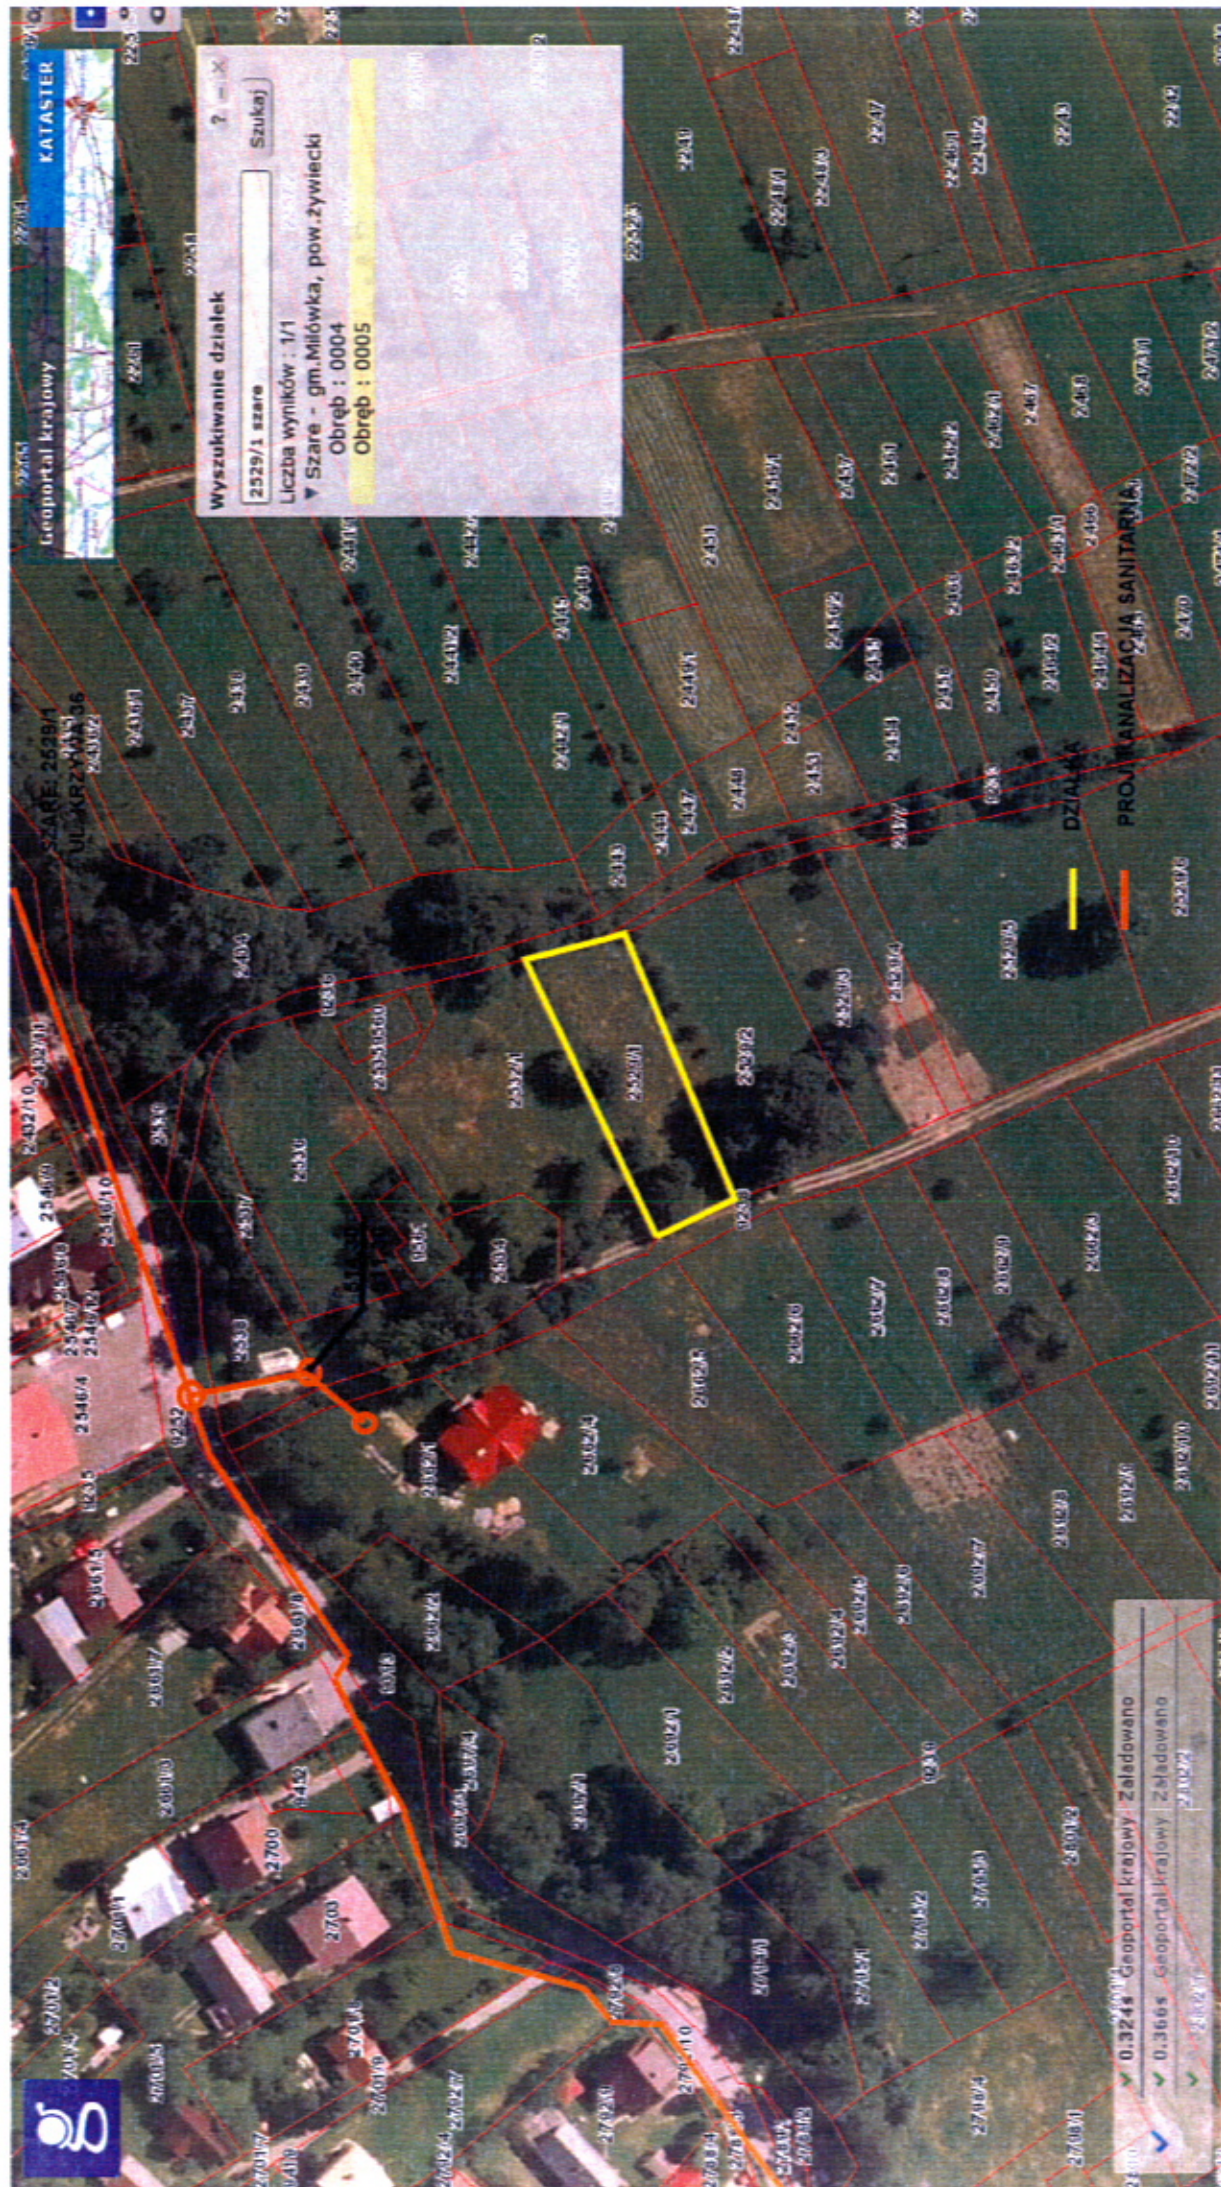

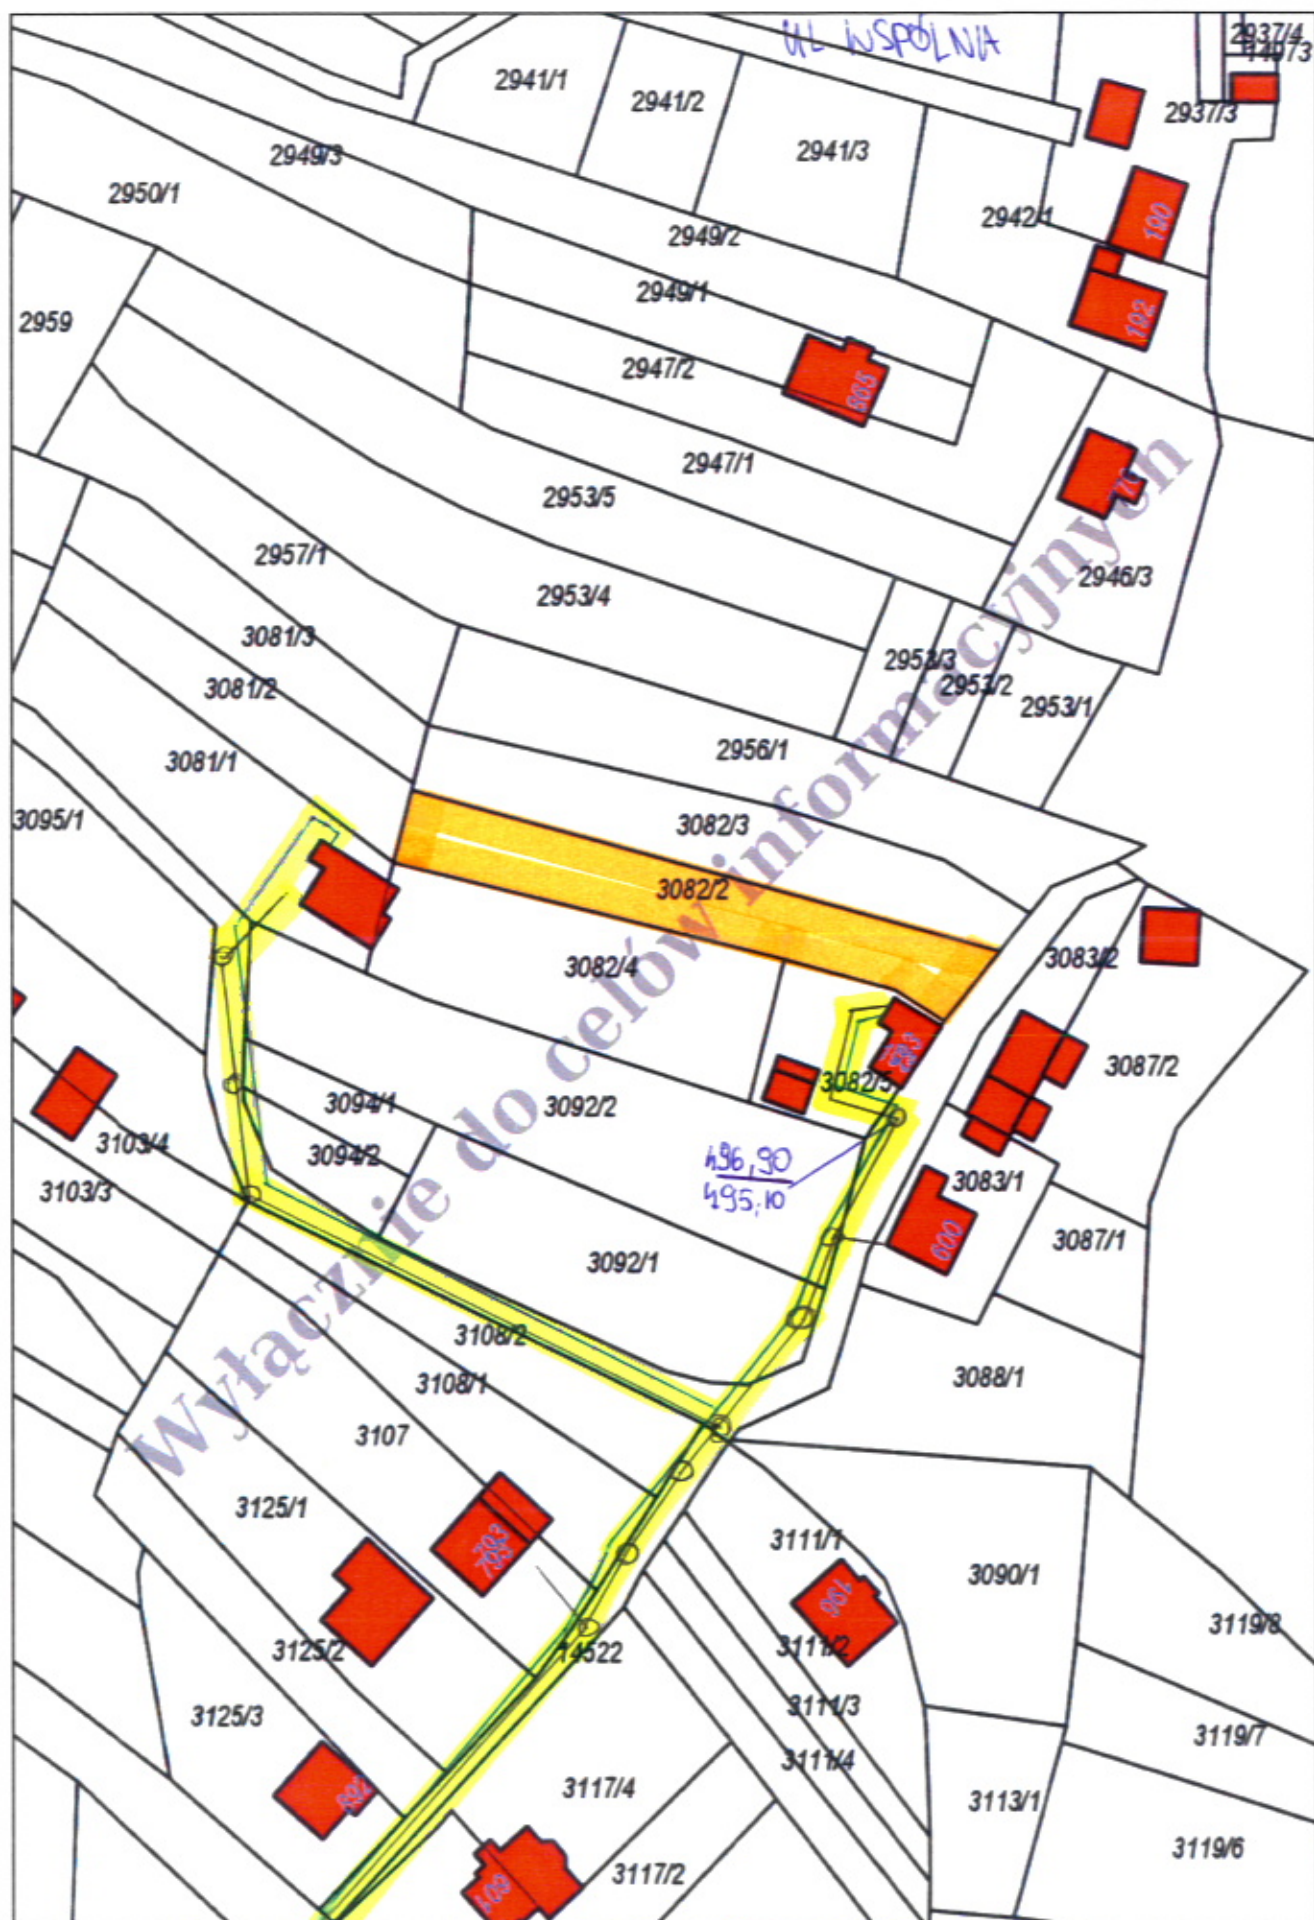



Strona 1/1

182.131.0434

PROJ. WODOCIAŁG I KANALIZACJA SANITARNIA

