





ZAKŁADNIK NR 23 KAWESZNICA 182.116.171
dn.: 3485/3, 3361/1, 3483/1, 3484/3

Wydruk w skali 1:500



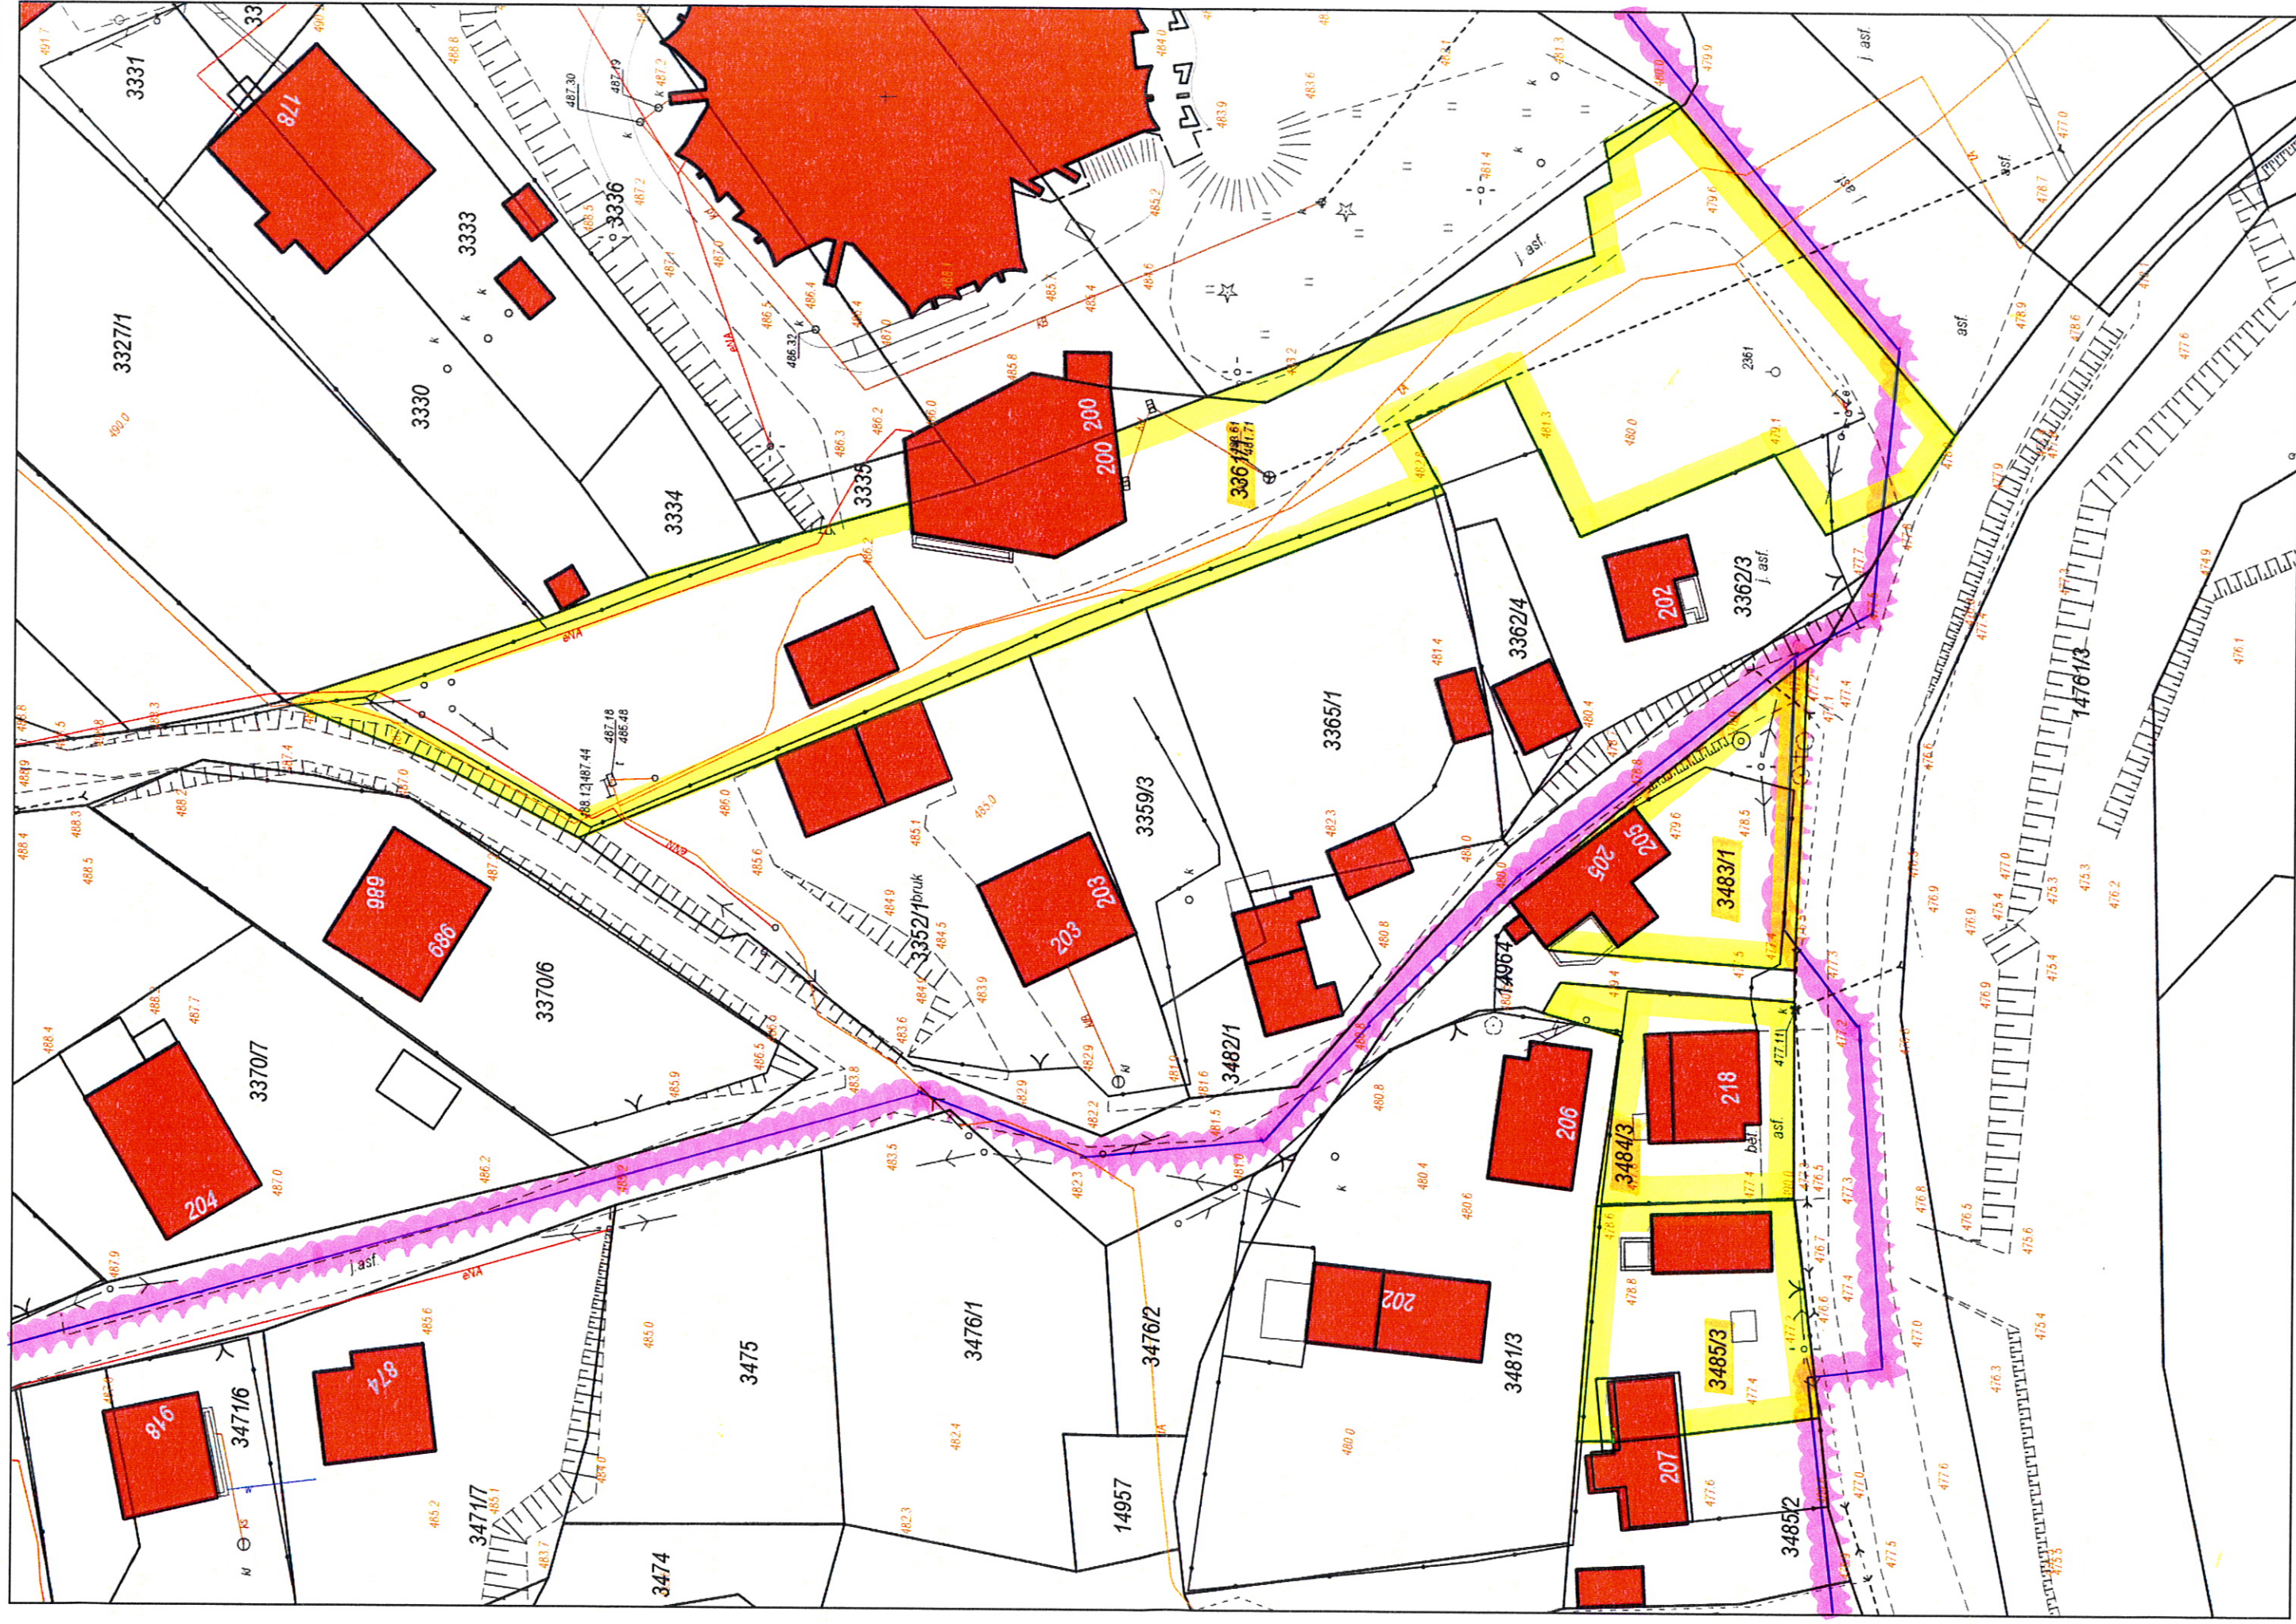

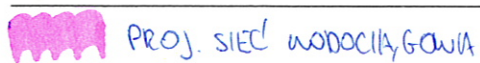



ZALA, CERNIK NR 27 KAMEŠNICA 182.114.162, 182.114.162

Wydruk w skali 1:1000



