


# ZATACNIK NR 8

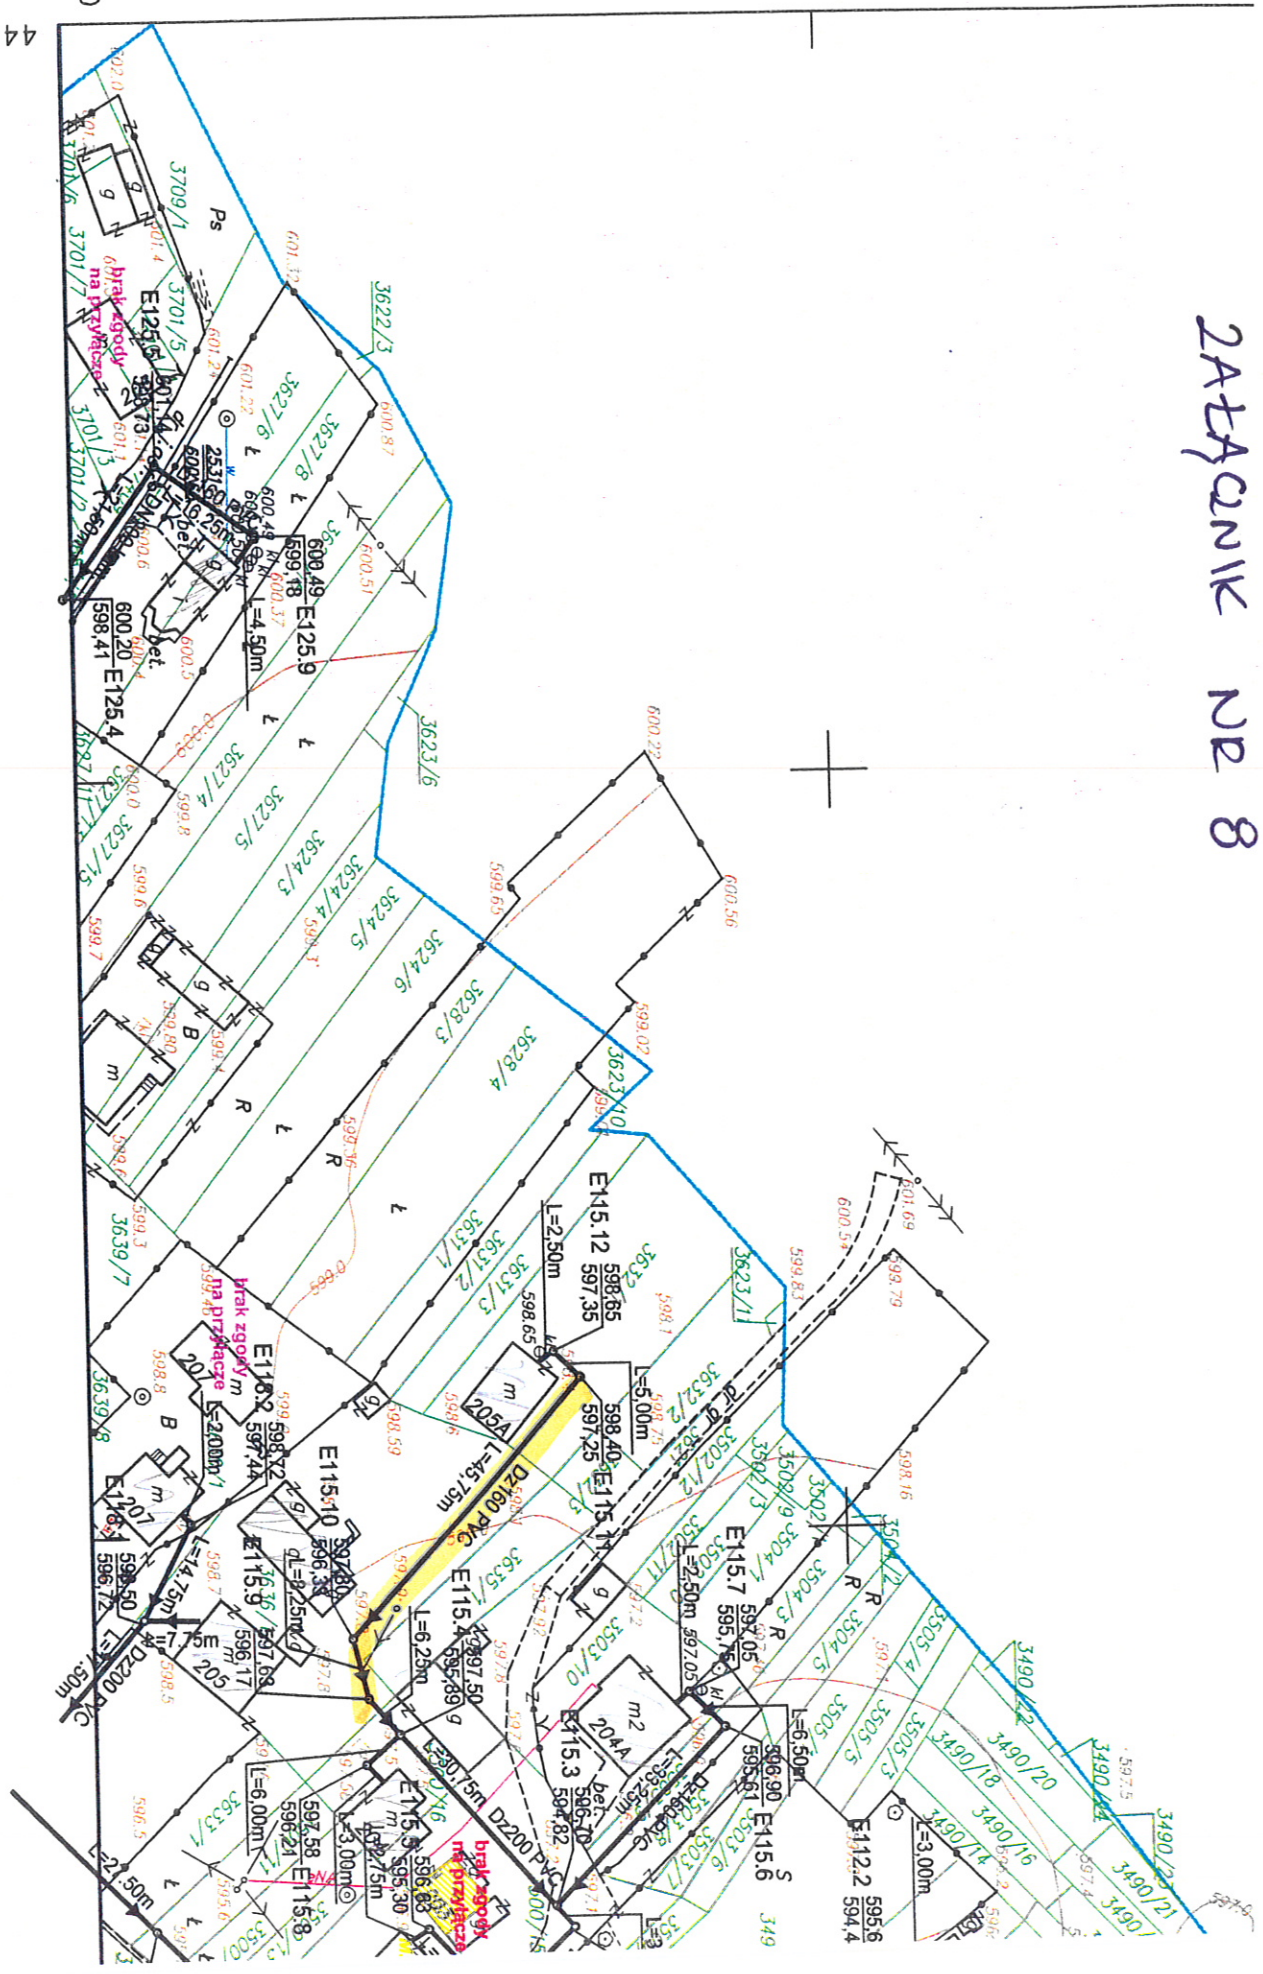

4488000

182.134.211  
1:1000